


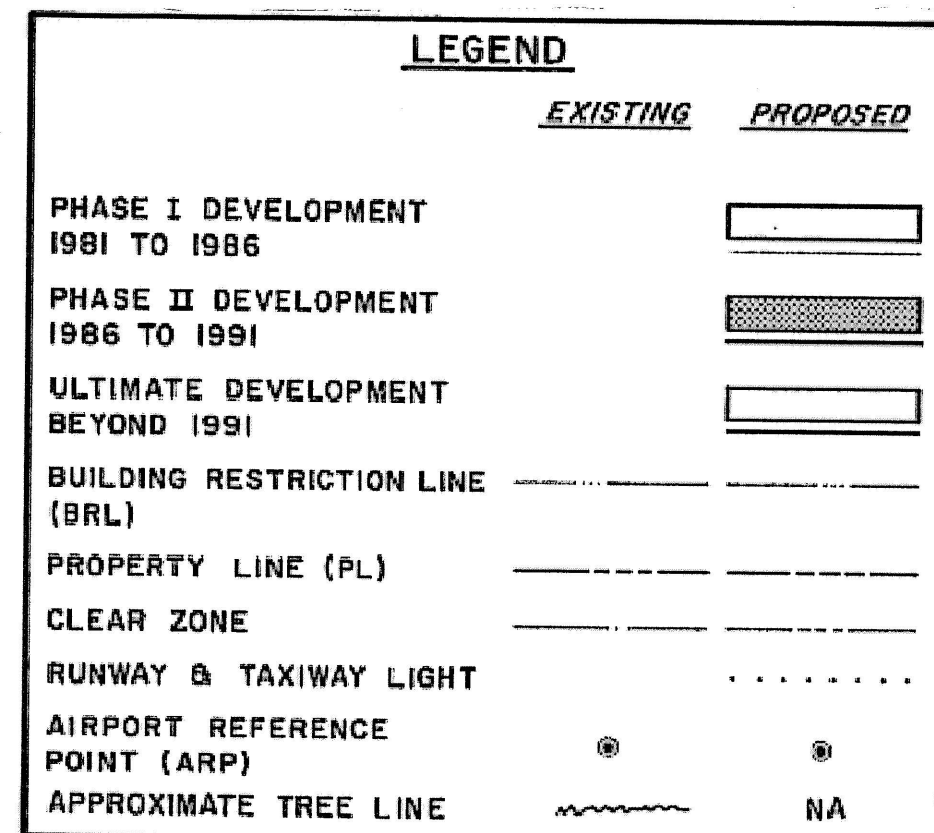


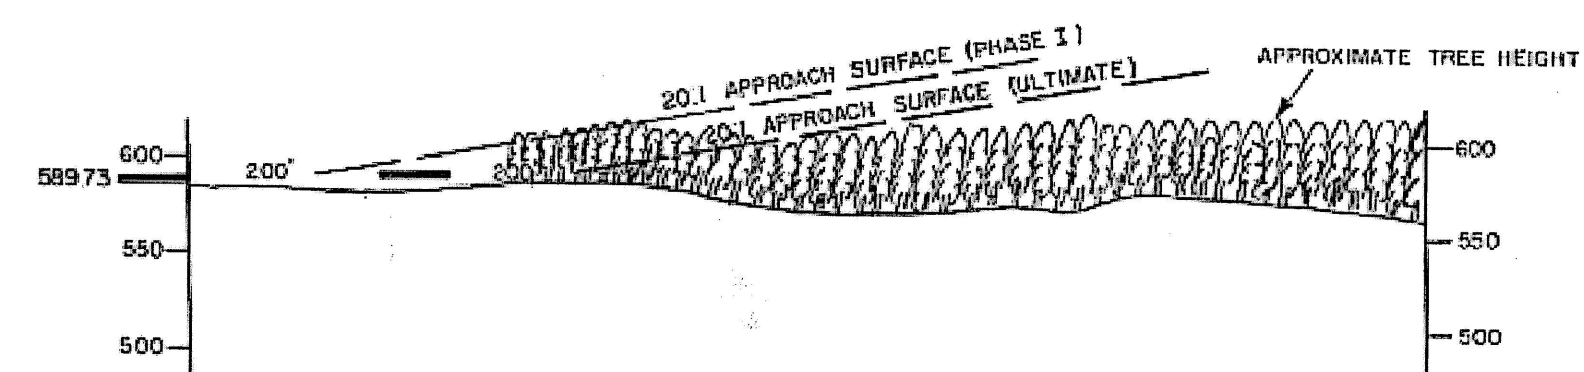

AIRPORT DATA		
ITEM	EXISTING	ULTIMATE
AIRPORT ELEVATION	597	597
AIRPORT REFERENCE PT.	LATITUDE 37° 08' 30"	
	LONGITUDE 79° 00' 59"	
MEAN MAX. TEMPERATURE	90°F	90°F
CLASSIFICATION	8U	6U
NAVIGATIONAL AIDS	BEACON	BEACON

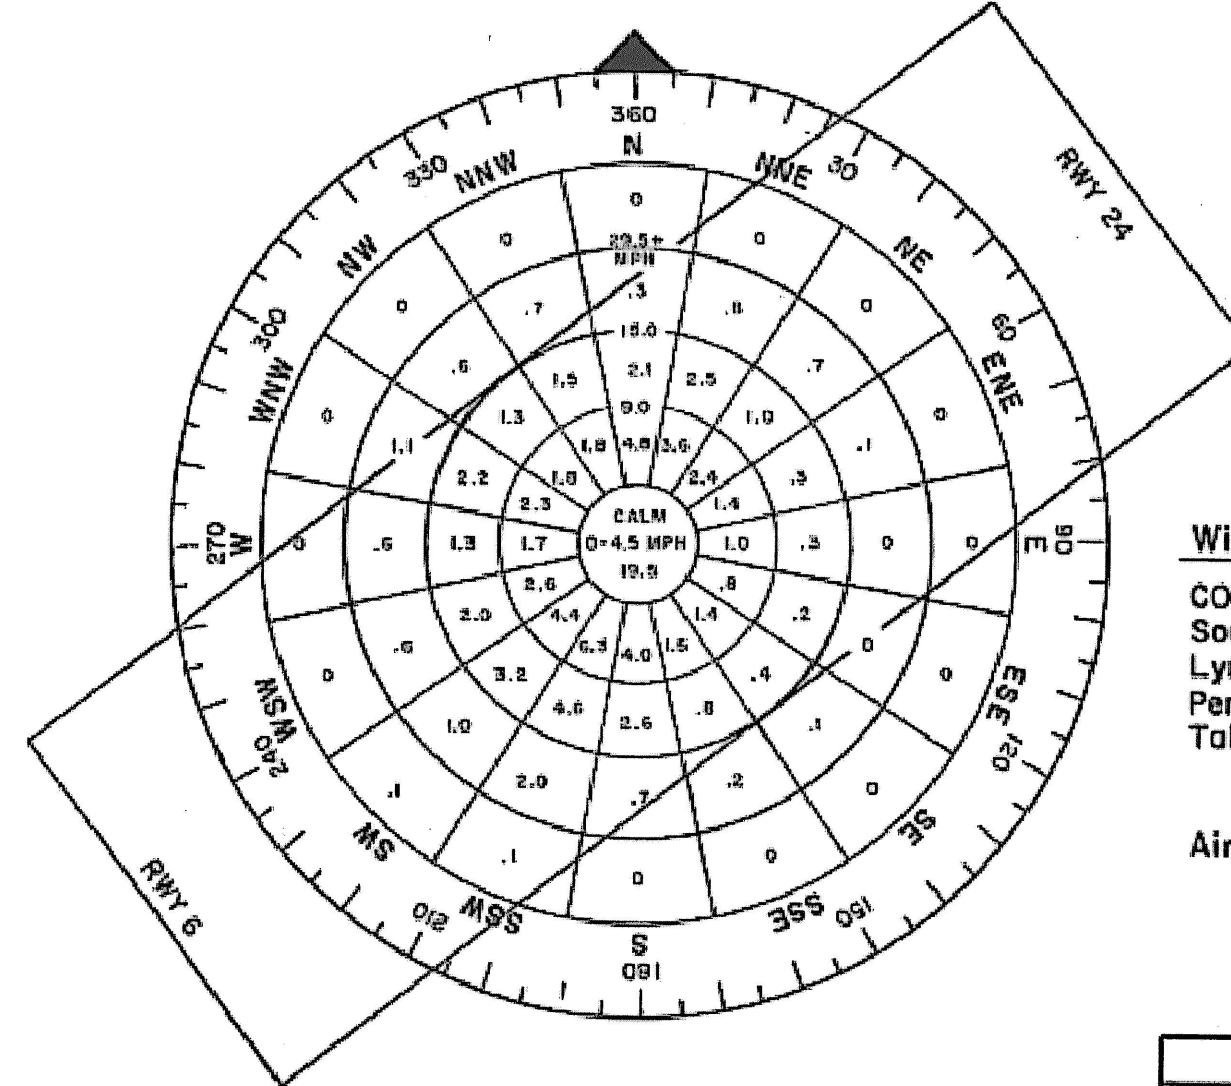


Airport Layout Plan dated 9/9/76

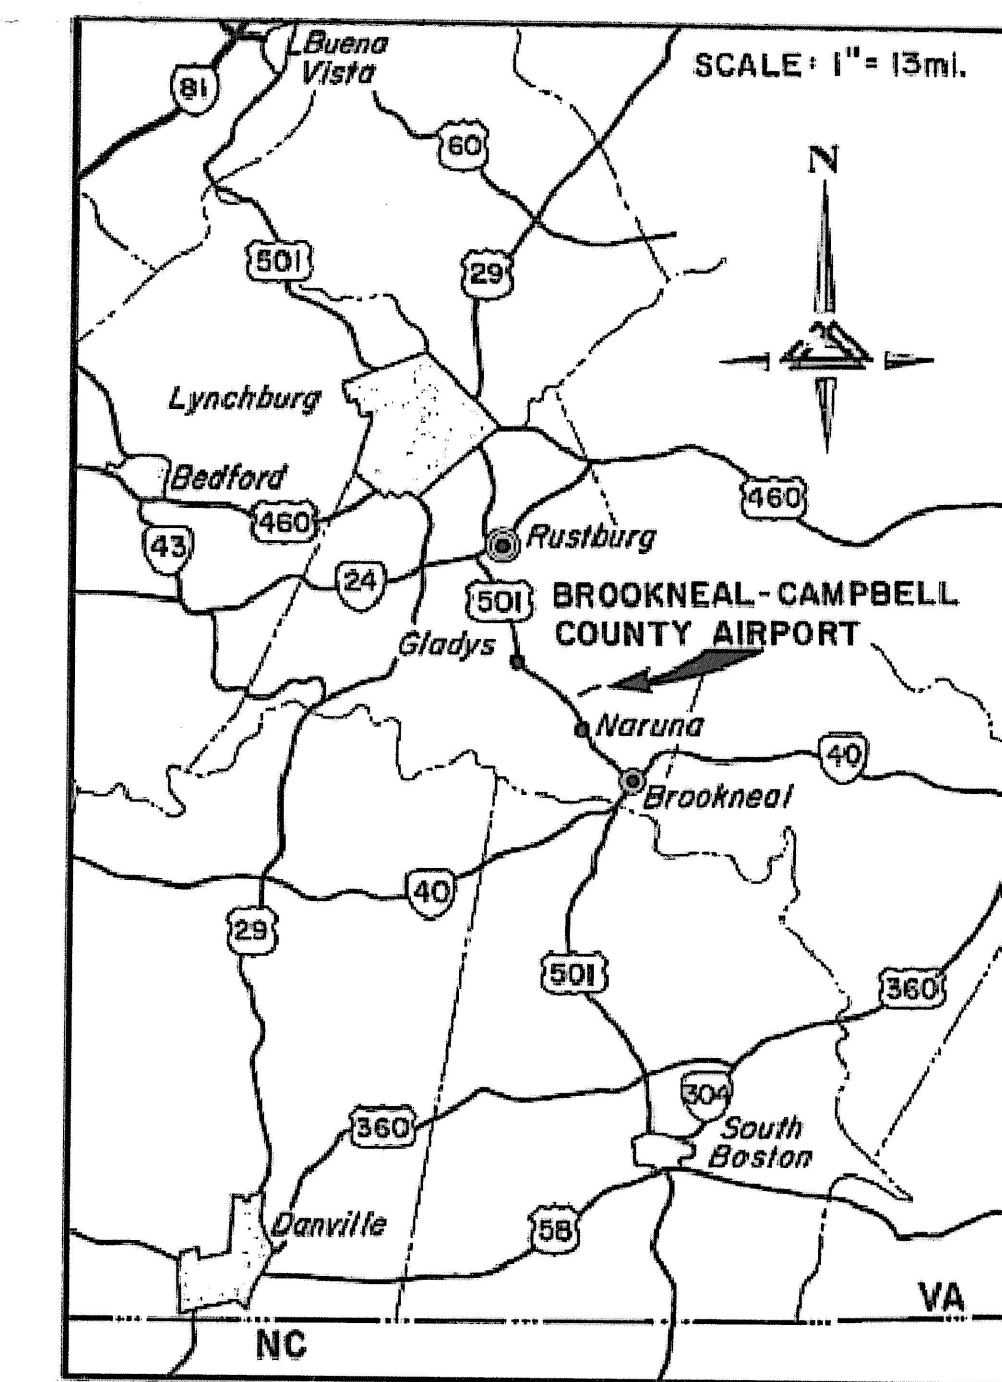

LOCATION MAP

3	PROPOSED 10-UNIT T-HANGAR	JAW	JAW	06/22/23	
2	PROPOSED AWOS-III LOCATION	RWW	ADS	01/13/12	
1	ADD FUEL TANKS	RWW	WME	01/05/10	
NO.	REVISIONS	BY	APP.	DATE	

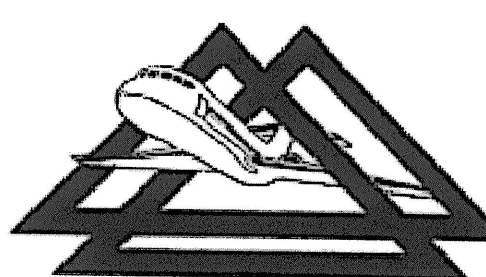

delta associates inc.
airport consultants
chesterfield county airport
7734 whitepine road, richmond, va. 2323

AIRPORT LAYOUT PLAN	DRAWN BY: SRM/bilbo	JOB NO. 7903-C
	DESIGNED BY: ELB	SHEET 1 OF 1
	SCALE: 1" = 300'	
	DATE: NOV. 1981	
BROOKNEAL-CAMPBELL CO. AIRPORT		